



KEYPLAN :

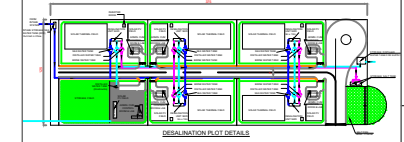

LEGEND :

- SEA WATER ALIGNMENT
- DISTILLED WATER ALIGNMENT
- BRINE ALIGNMENT

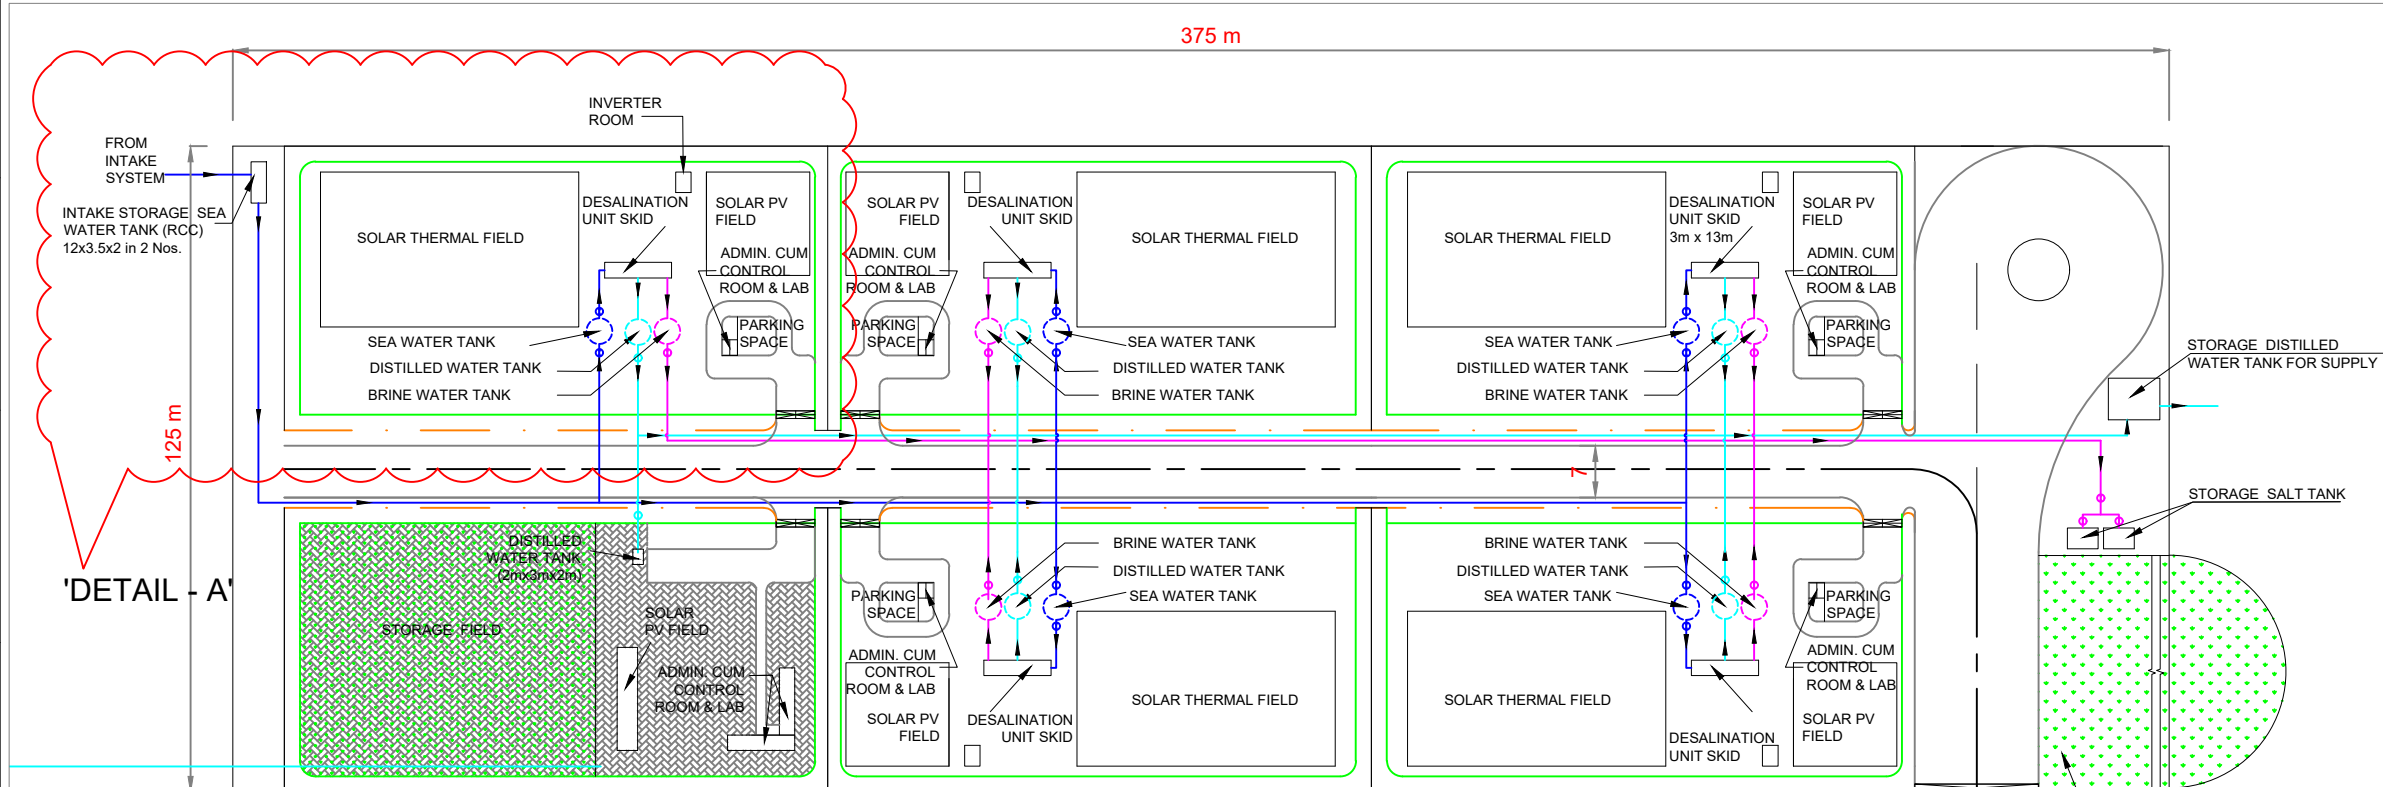

DESALINATION PLOT DETAILS

CLIENT :  
Dholera Industrial City  
Development Limited



PROGRAMME MANAGER



PROJECT : **DEMONSTRATION OF RENEWABLE  
ENERGY BASED SEA WATER  
DESALINATION TECHNOLOGIES**

PROJECT CODE :

TITLE :

TYPICAL DESALINATION PLOT DETAILS

Designed : SM

Reviewed : ST

Checked : MK


Approved : RK

SCALE :



NTS

Drawing No.  
AECOM-DSIR-SP-DWG-001

Rev.:

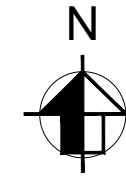

KEYPLAN :

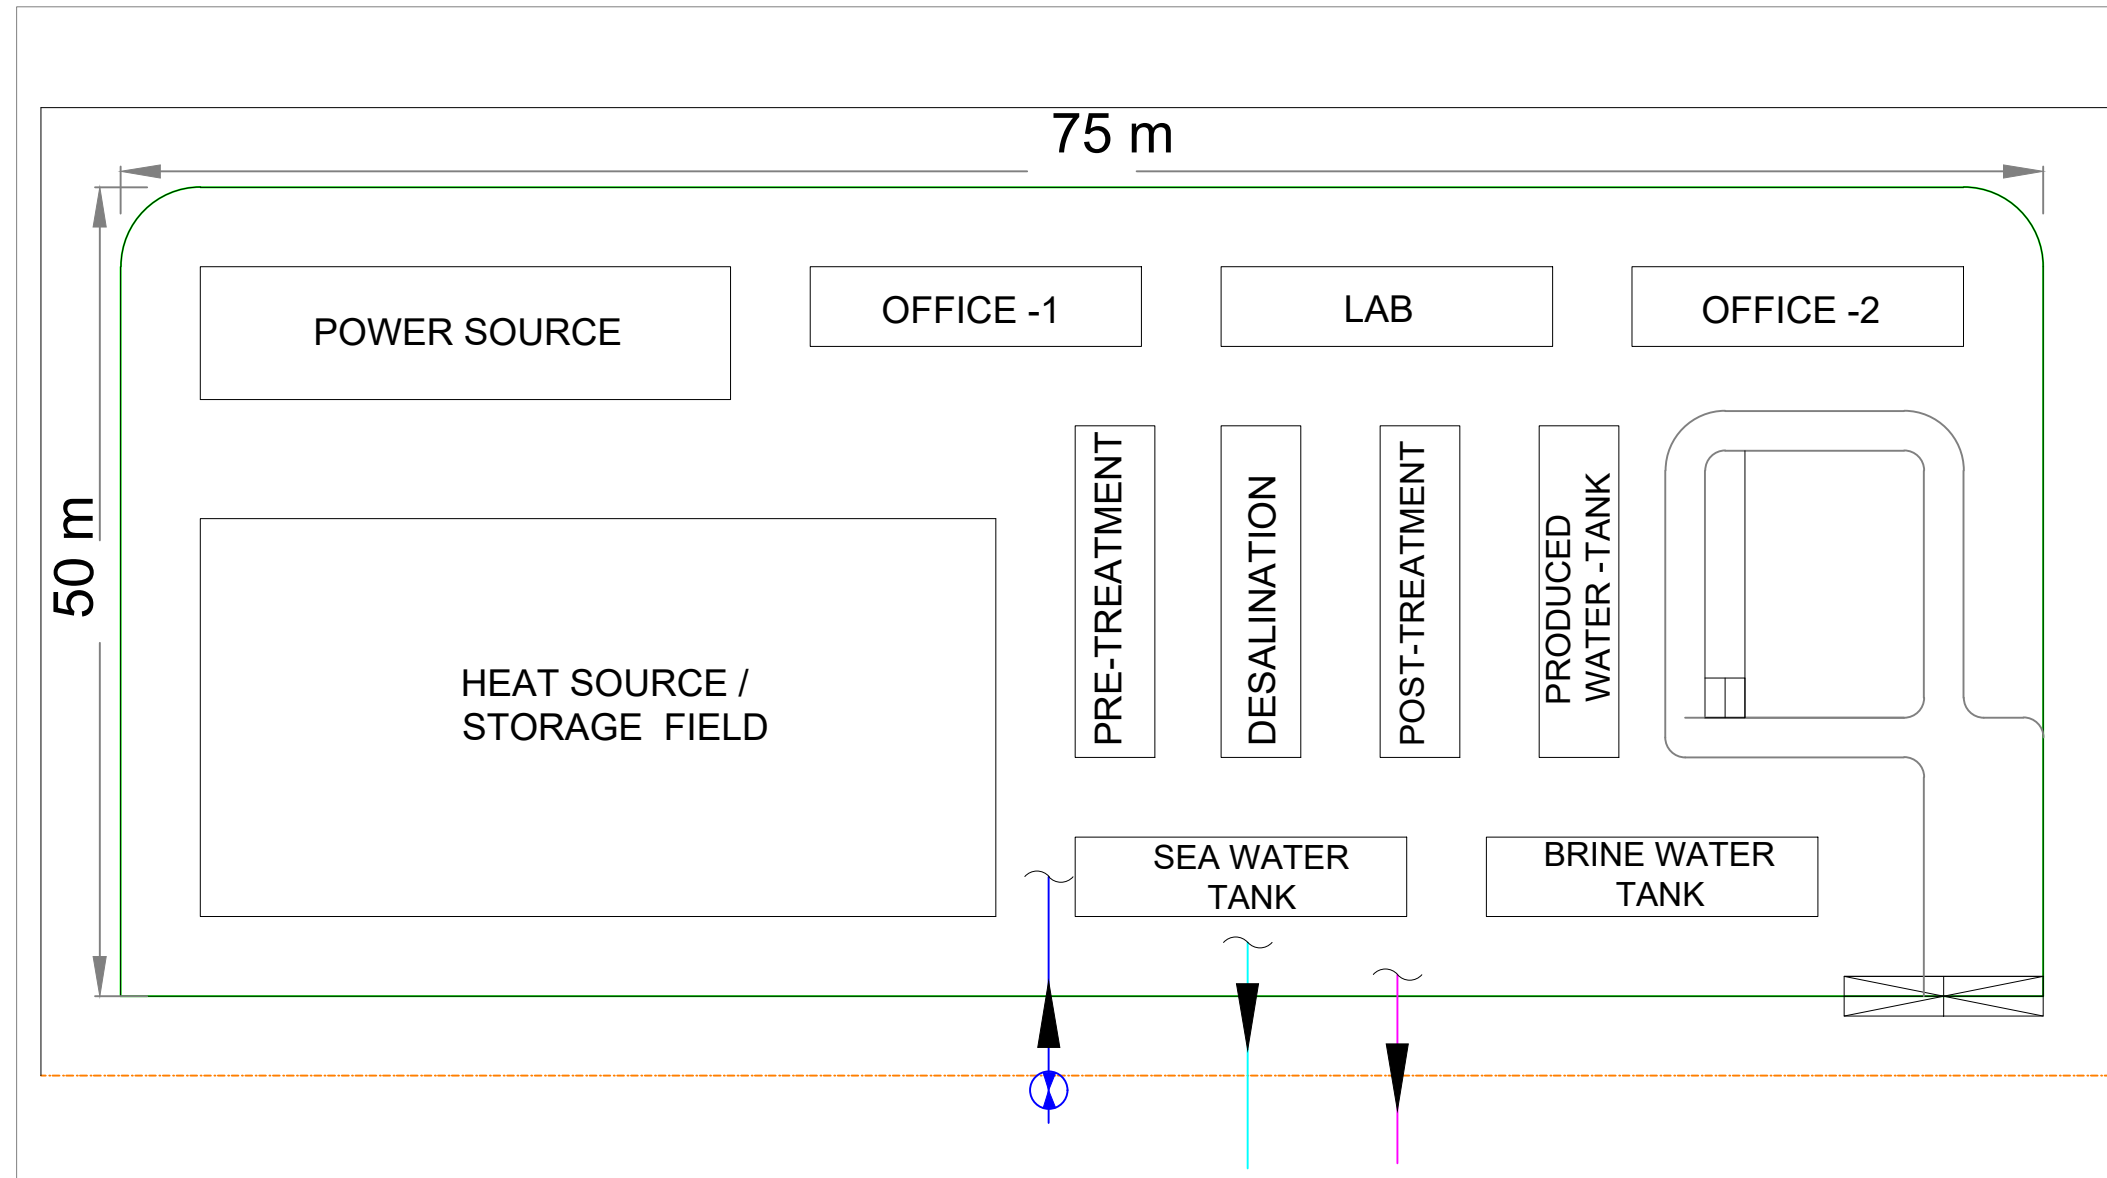
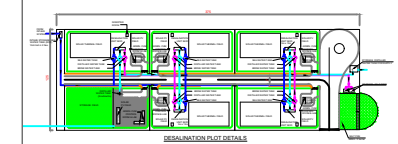


LEGEND :

- SEA WATER ALIGNMENT
- DISTILLED WATER ALIGNMENT
- BRINE ALIGNMENT

'DETAIL - A', - TYPICAL DETAILS OF SINGLE DESALINATION PLOT


CLIENT: Dholera Industrial City Development Limited			
PROGRAMME MANAGER			
PROJECT : <b>DEMONSTRATION OF RENEWABLE ENERGY BASED SEA WATER DESALINATION TECHNOLOGIES</b>			
PROJECT CODE :			
TITLE : <b>TYPICAL DETAILS OF SINGLE DESALINATION PLOT (PART - A)</b>			
Designed :	SM	Reviewed :	ST
Checked :	MK	Approved :	RK
SCALE : NTS			
Drawing No.	AECOM-DSIR-SP-DWG-002		Rev.:

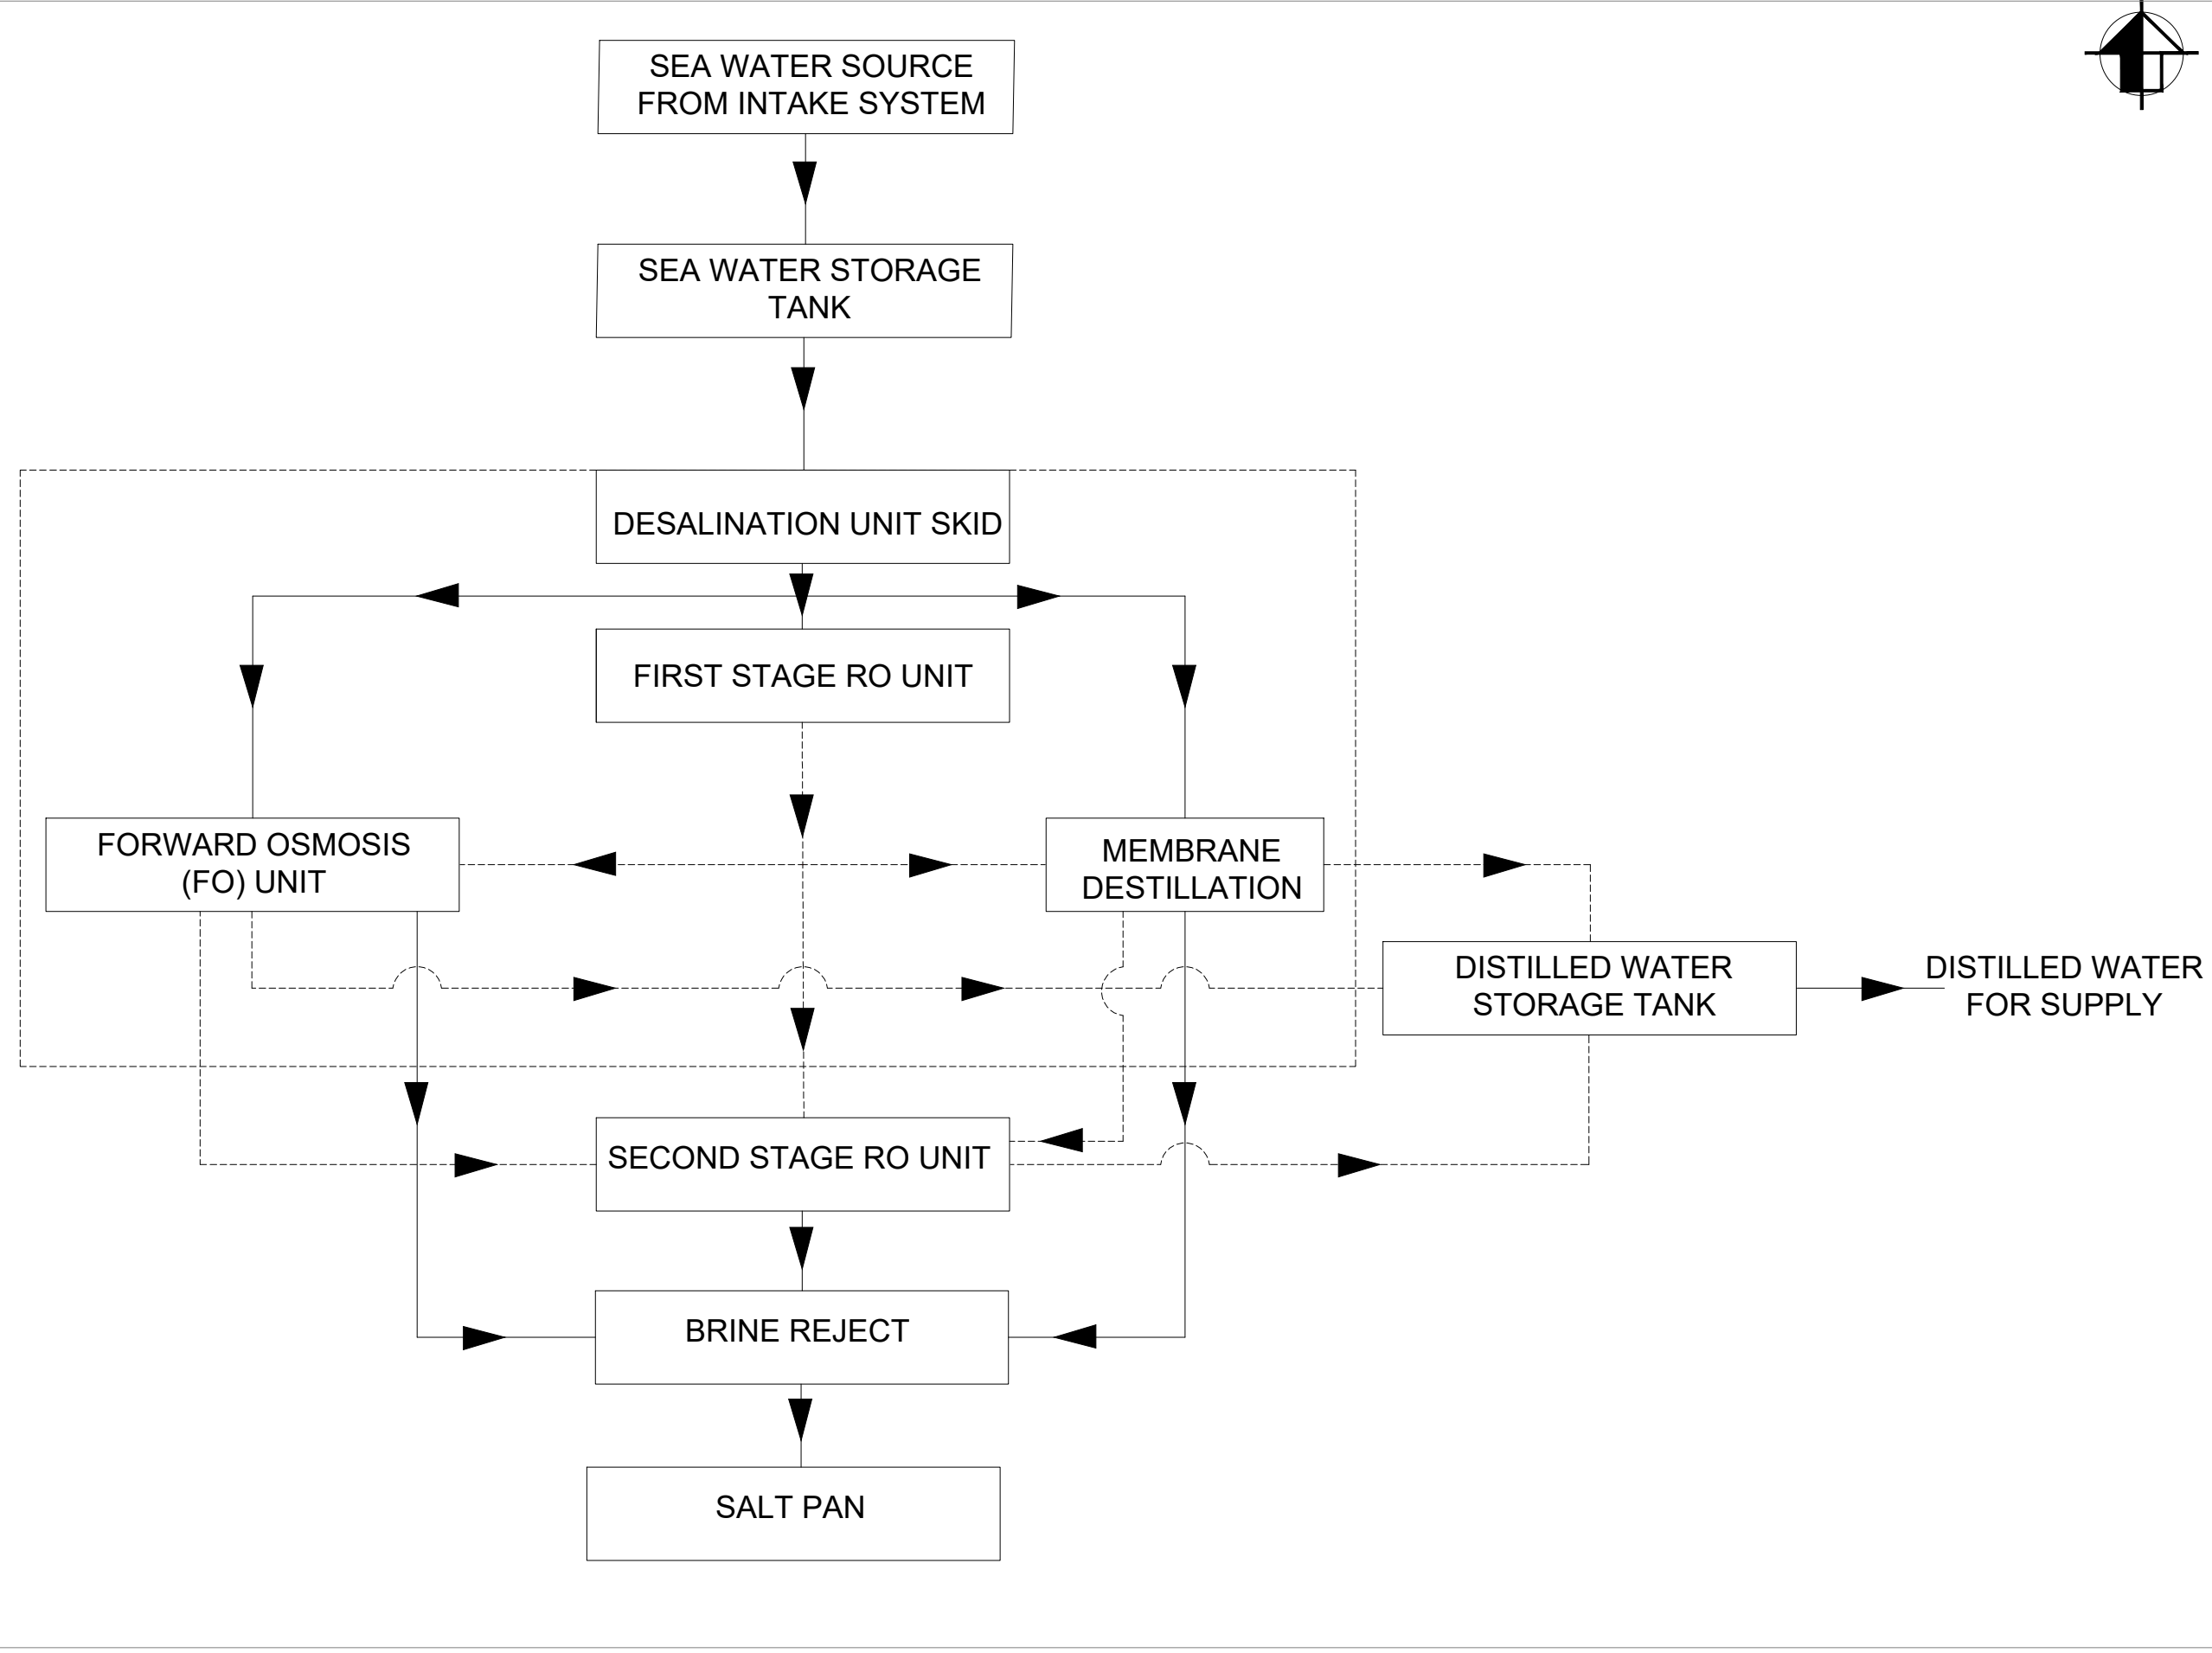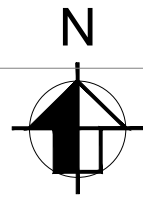


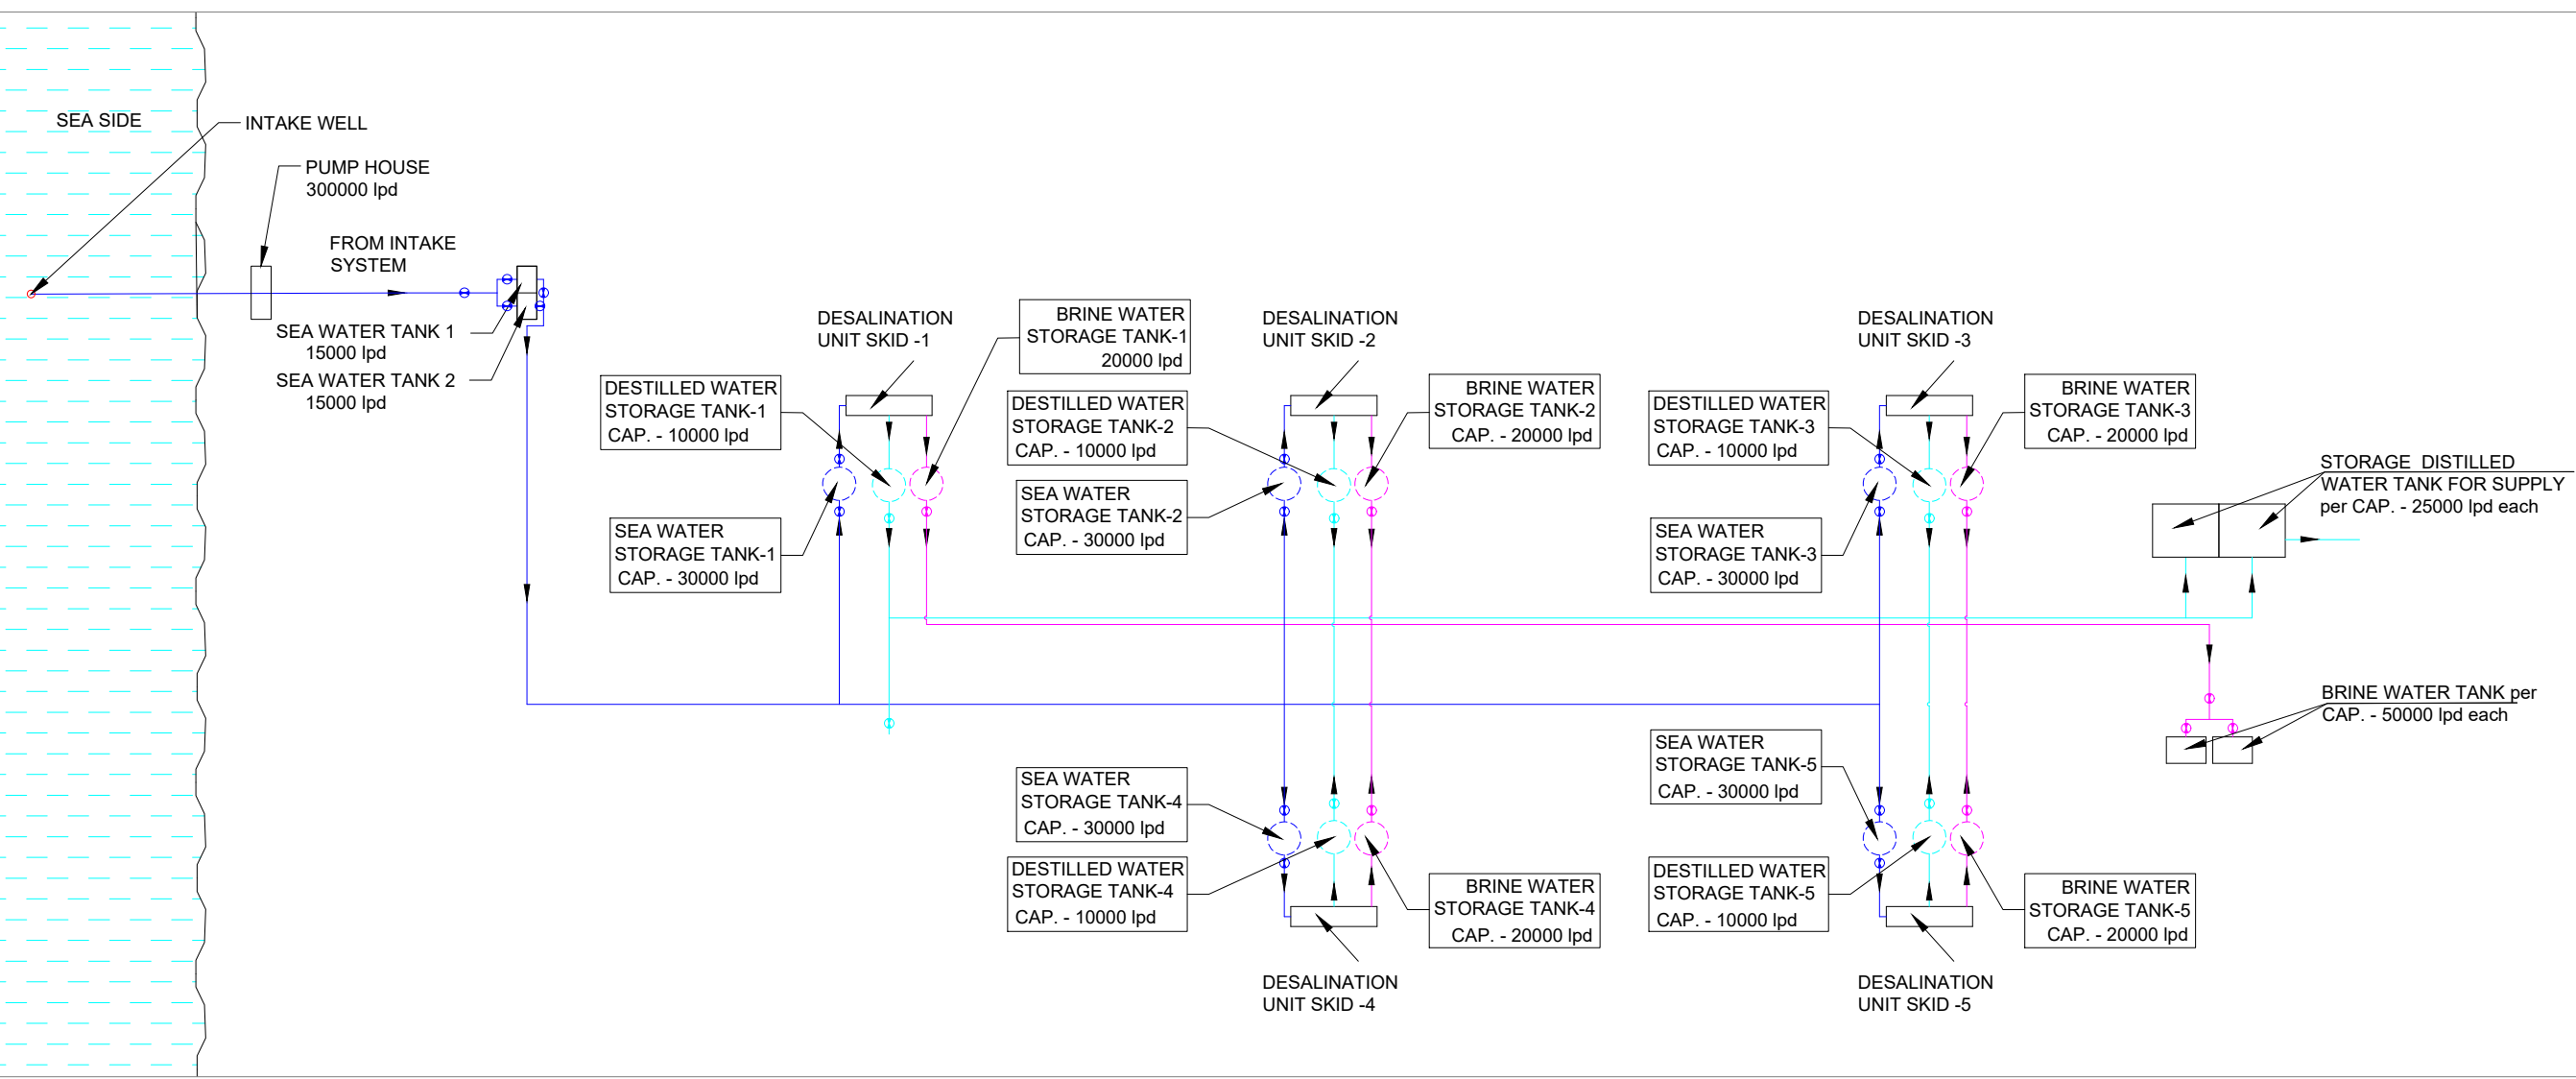
**LEGEND :**  
 — SEA WATER ALIGNMENT  
 — DISTILLED WATER ALIGNMENT  
 — BRINE ALIGNMENT


## FLOW DIAGRAM OF DESALINATION PROCESS


CLIENT :	Dholera Industrial City Development Limited		
PROGRAMME MANAGER	AECOM Built to deliver a better world AECOM ASIA COMPANY LIMITED		
PROJECT :	DEMONSTRATION OF RENEWABLE ENERGY BASED SEA WATER DESALINATION TECHNOLOGIES		
PROJECT CODE :			
TITLE :	FLOW DIAGRAM OF POSSIBLE DESALINATION PROCESS FOR DEMONSTRATION		
Designed :	SM	Reviewed :	ST
Checked :	MK	Approved :	RK
SCALE :	NTS		
Drawing No.	AECOM-DSIR-SP-DWG-003		Rev.:

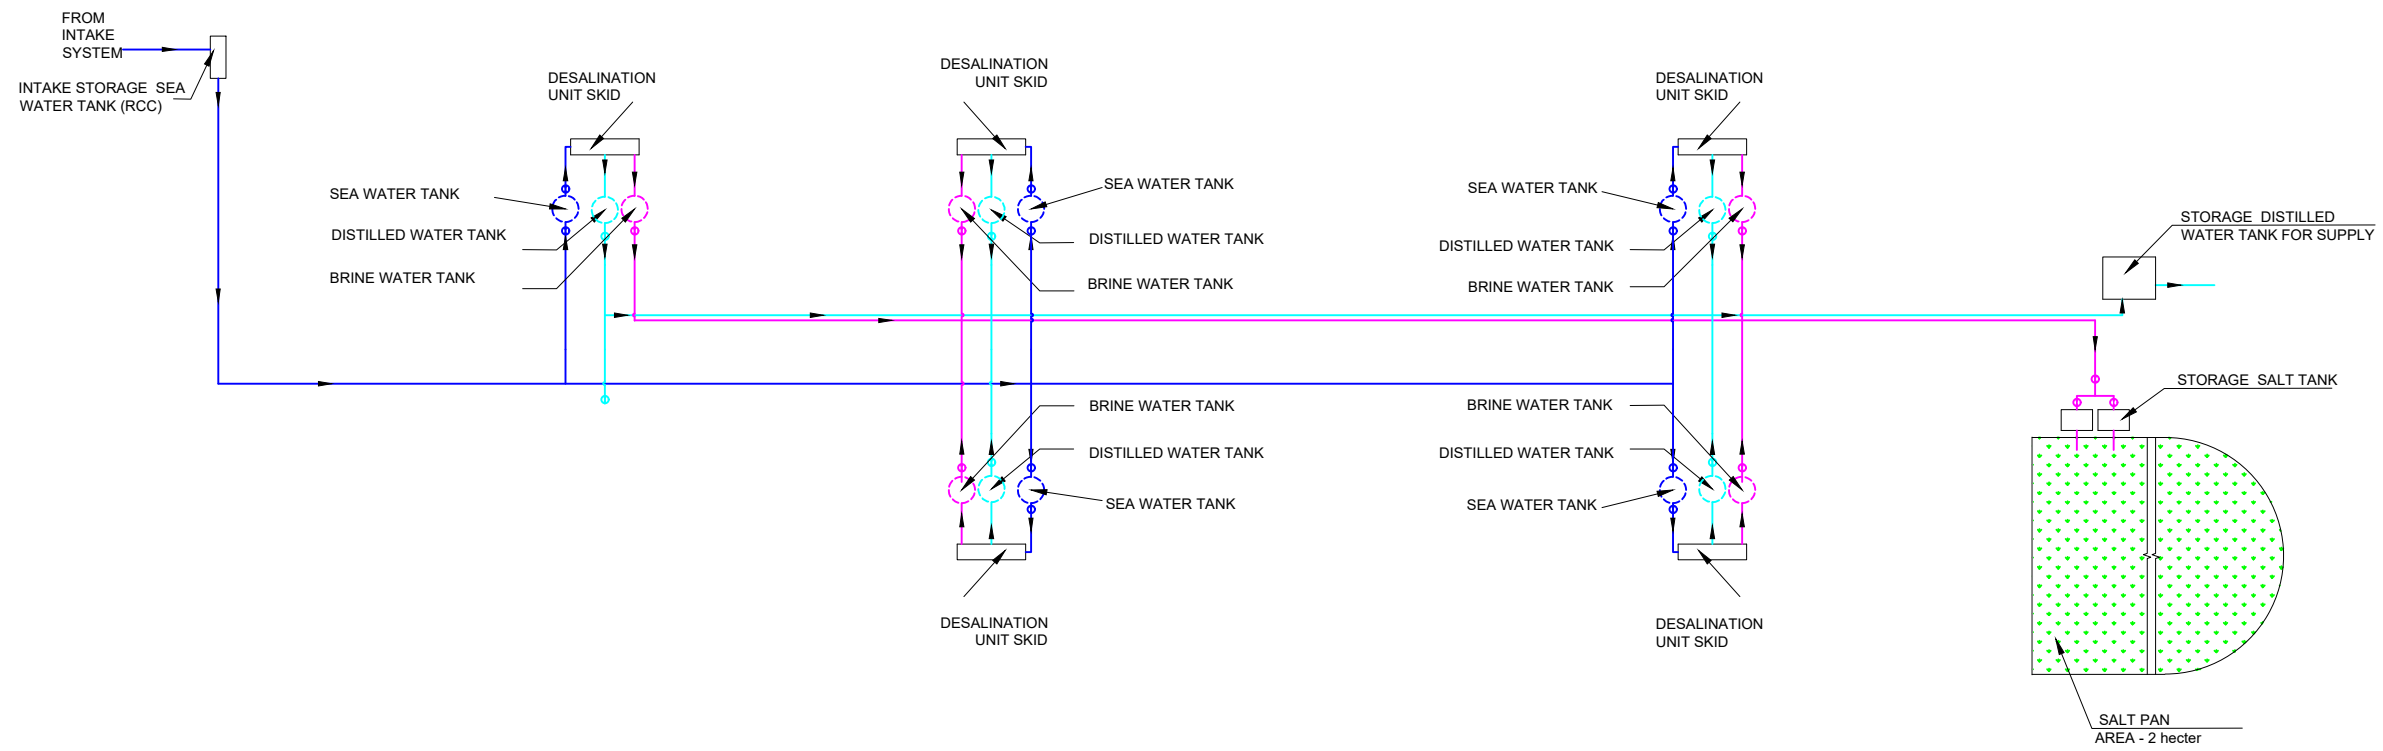

CLIENT:	Dholera Industrial City Development Limited		
PROGRAMME MANAGER:	AECOM		Built to deliver a better world
PROJECT:	DEMONSTRATION OF RENEWABLE ENERGY BASED SEA WATER DESALINATION TECHNOLOGIES		
PROJECT CODE:			
TITLE:	LAYOUT PLAN OF TENTATIVE PIPE CONNECTIONS TO INDIVIDUAL PLOTS (PART -A & B)		
Designed:	SM	Reviewed:	ST
Checked:	MK	Approved:	RK
SCALE:	NTS		
Drawing No.	AECOM-DSIR-SP-DWG-006		Rev.:



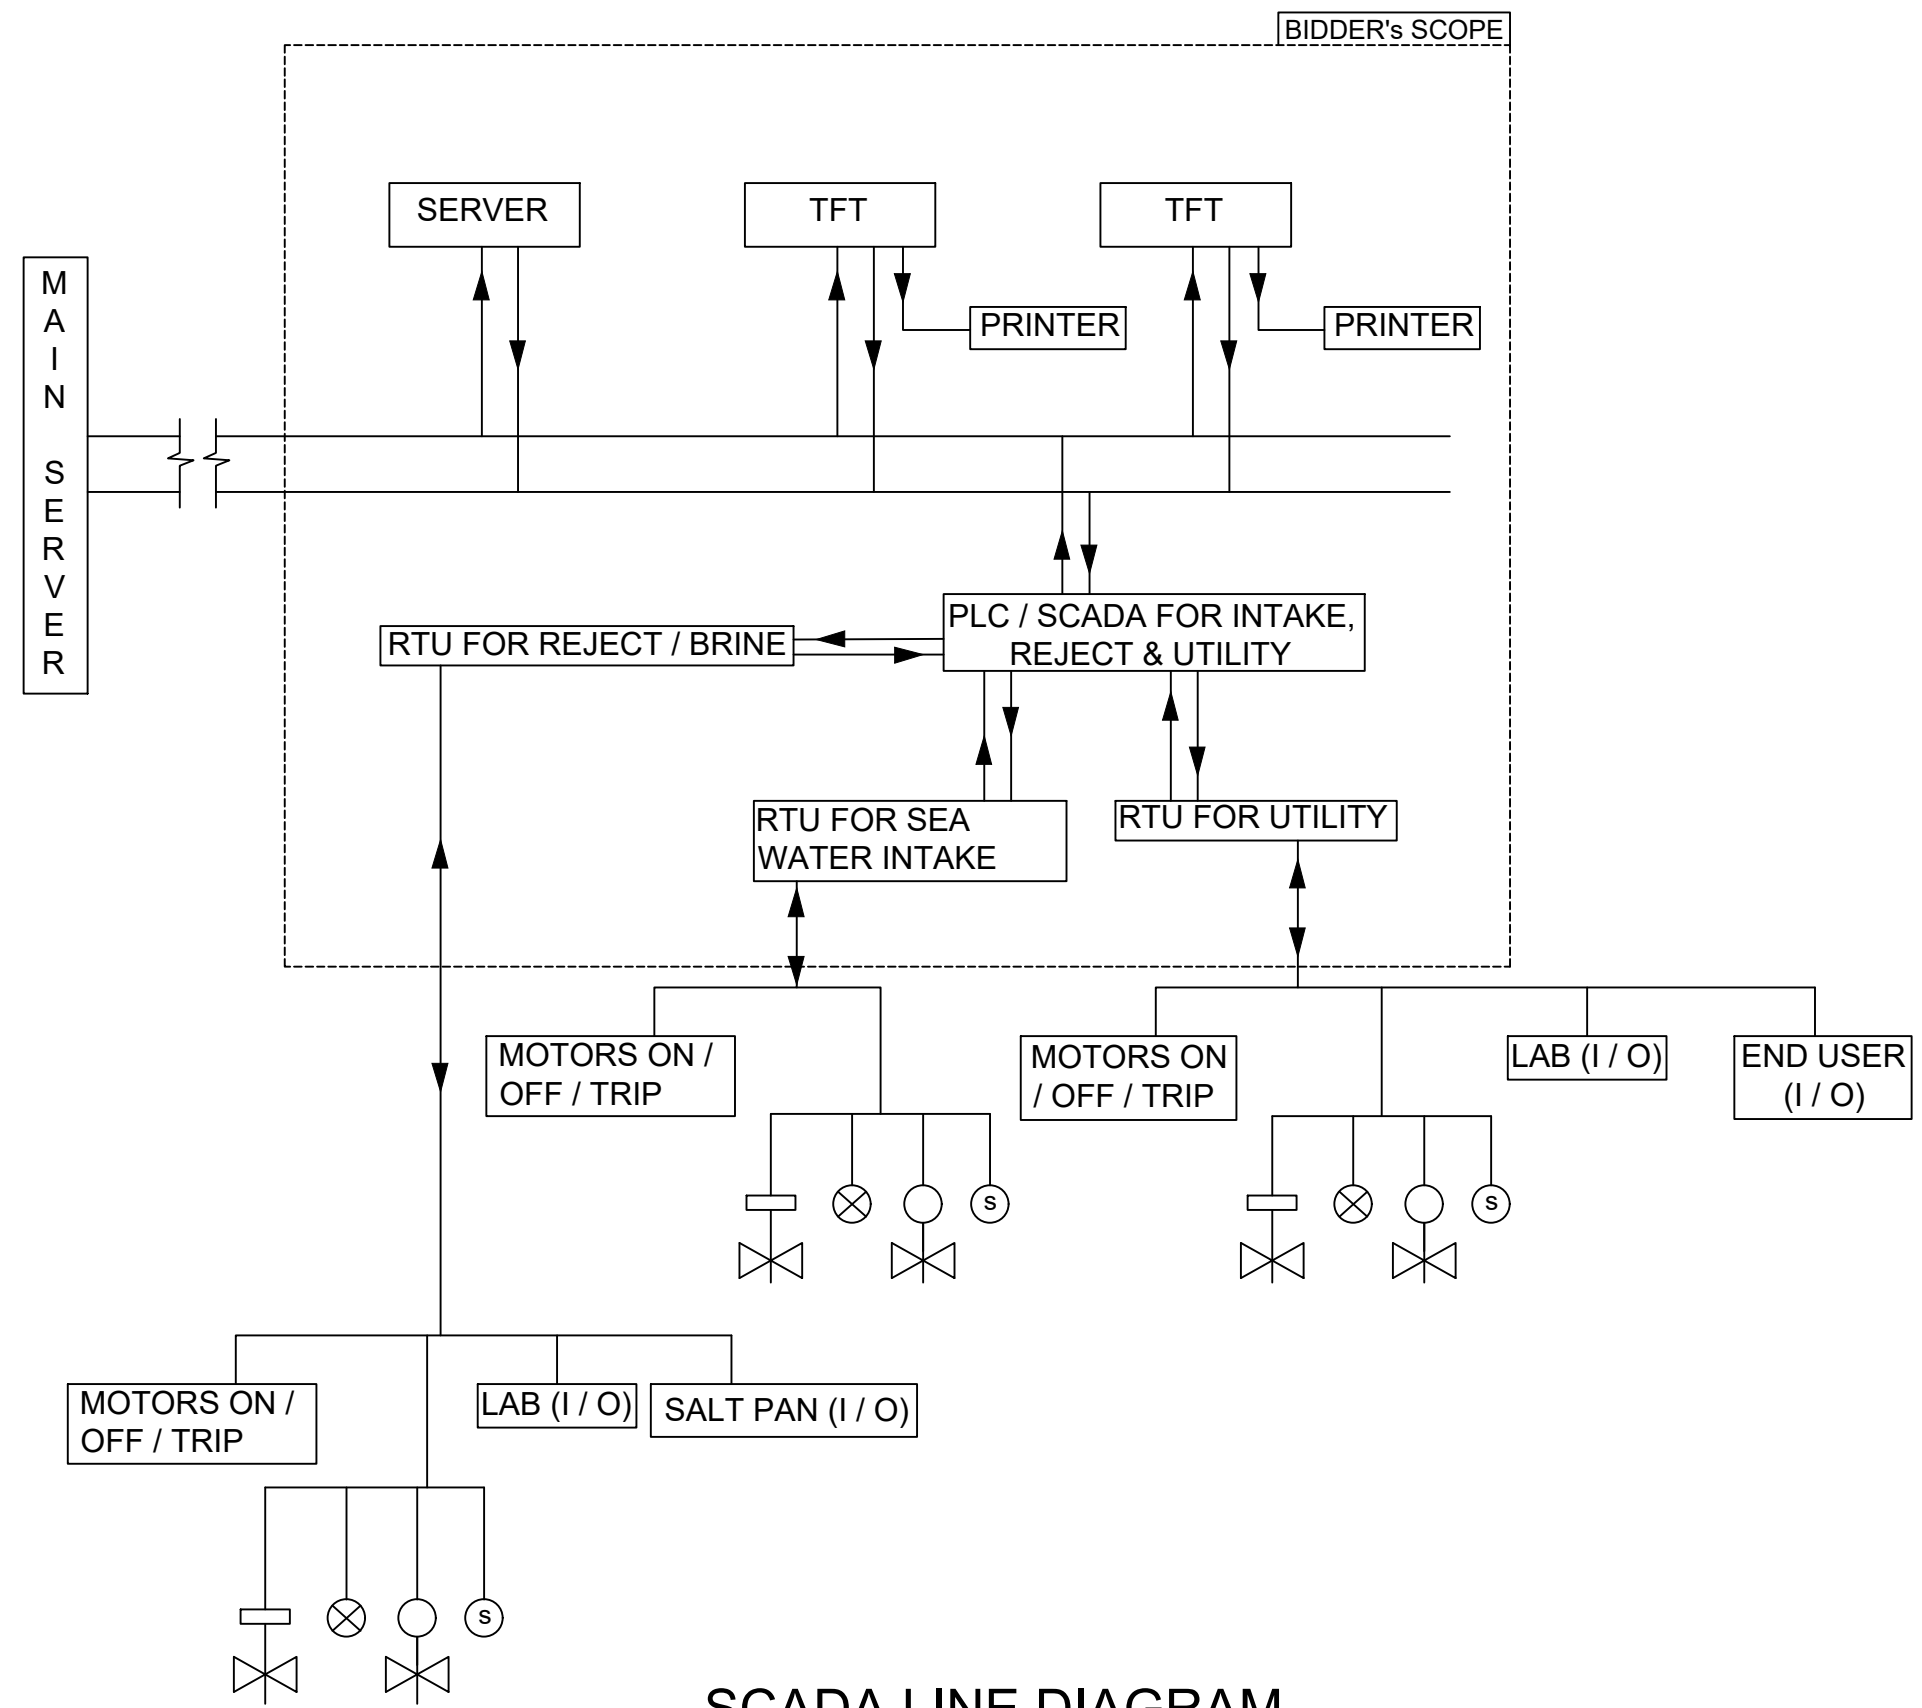

CLIENT :	Dholera Industrial City Development Limited		
PROGRAMME MANAGER :	AECOM Built to deliver a better world AECOM ASIA COMPANY LIMITED		
PROJECT :	DEMONSTRATION OF RENEWABLE ENERGY BASED SEA WATER DESALINATION TECHNOLOGIES		
PROJECT CODE :			
TITLE :	INTAKE, REJECT AND UTILITIES (PART-B)		
Designed :	SM	Reviewed :	ST
Checked :	MK	Approved :	RK
SCALE :	NTS		
Drawing No.	AECOM-DSIR-SP-DWG-007		Rev.:



SCADA LINE DIAGRAM

TENDER PURPOSE ONLY

CLIENT : Dholera Industrial City Development Limited			
PROGRAMME MANAGER			
PROJECT : DEMONSTRATION OF RENEWABLE ENERGY BASED SEA WATER DESALINATION TECHNOLOGIES			
PROJECT CODE :		SOLAR PROJECT	
TITLE : SCADA LINE DIAGRAM			
Designed :	SM	Reviewed :	ST
Checked :	MK	Approved :	RK
SCALE : NTS			
Drawing No. AECOM-DSIR-SP-DWG-012			Rev.: