




























**DESIGN AND CONSTRUCTION OF INDIA INTERNATIONAL CONVENTION & EXPO CENTRE**















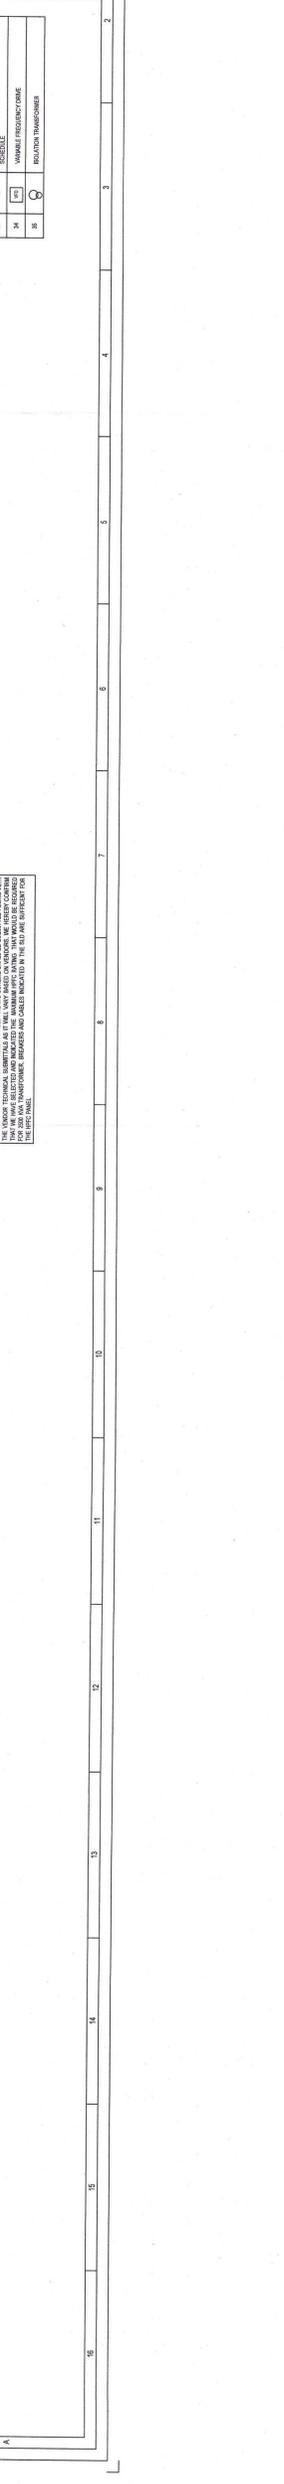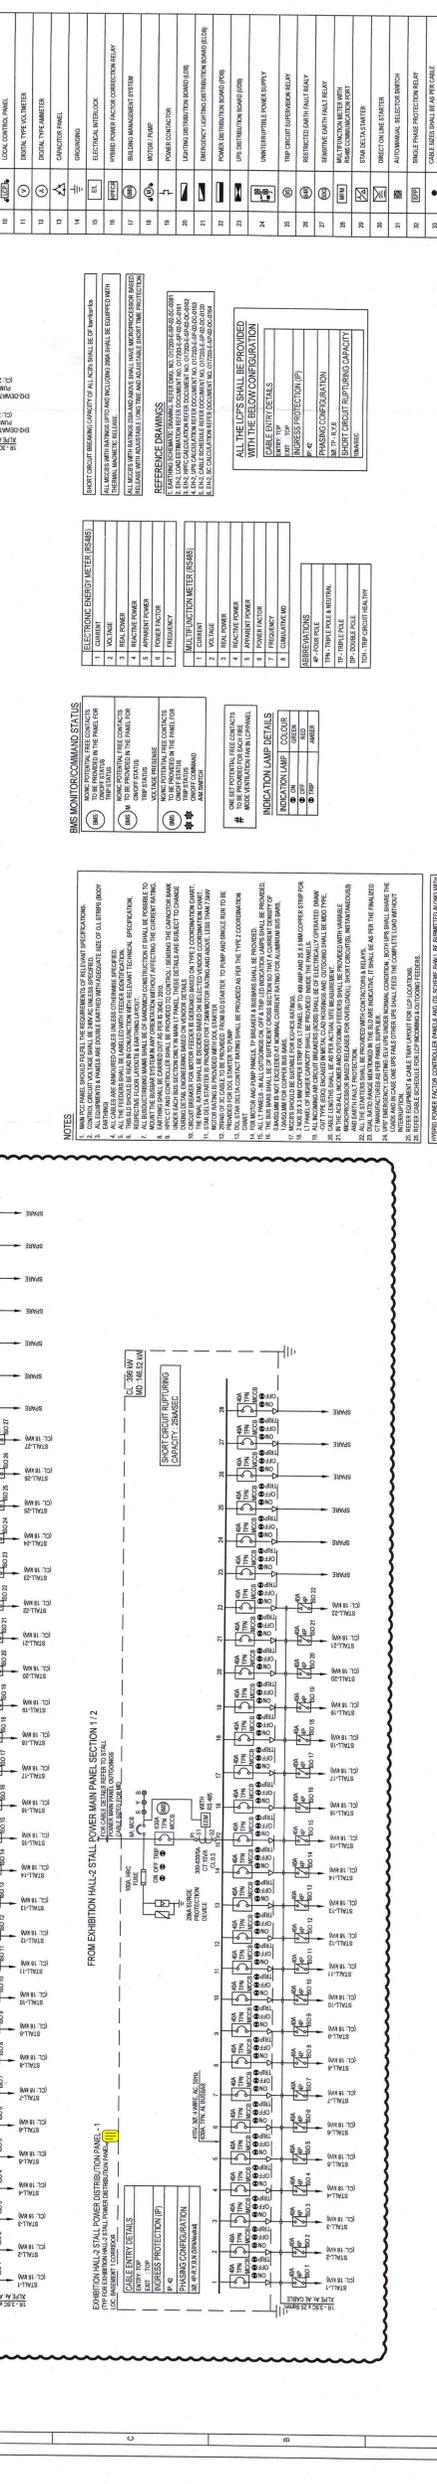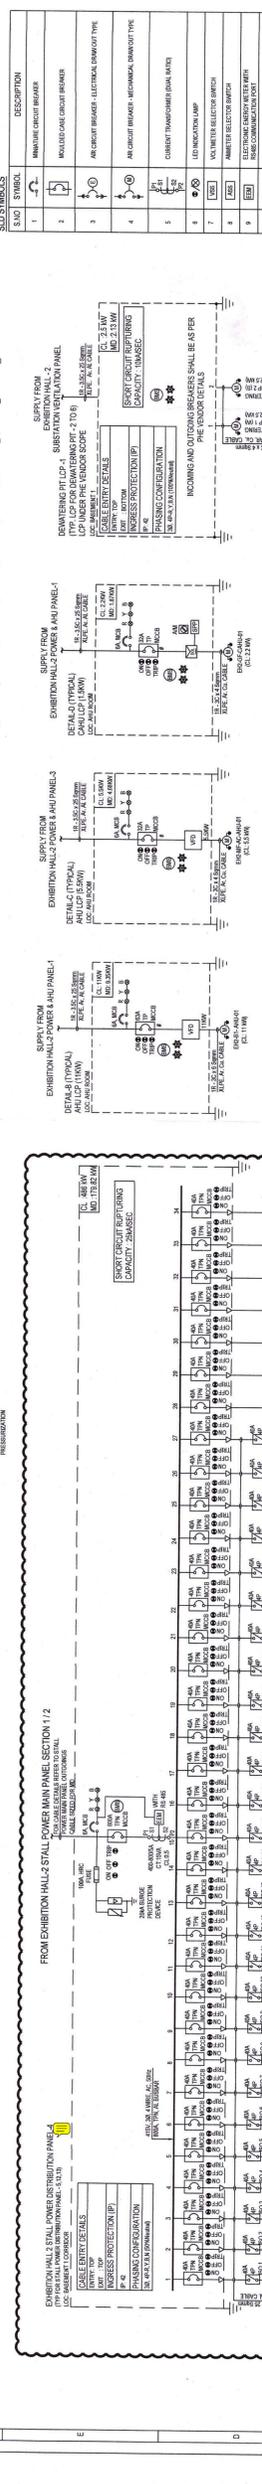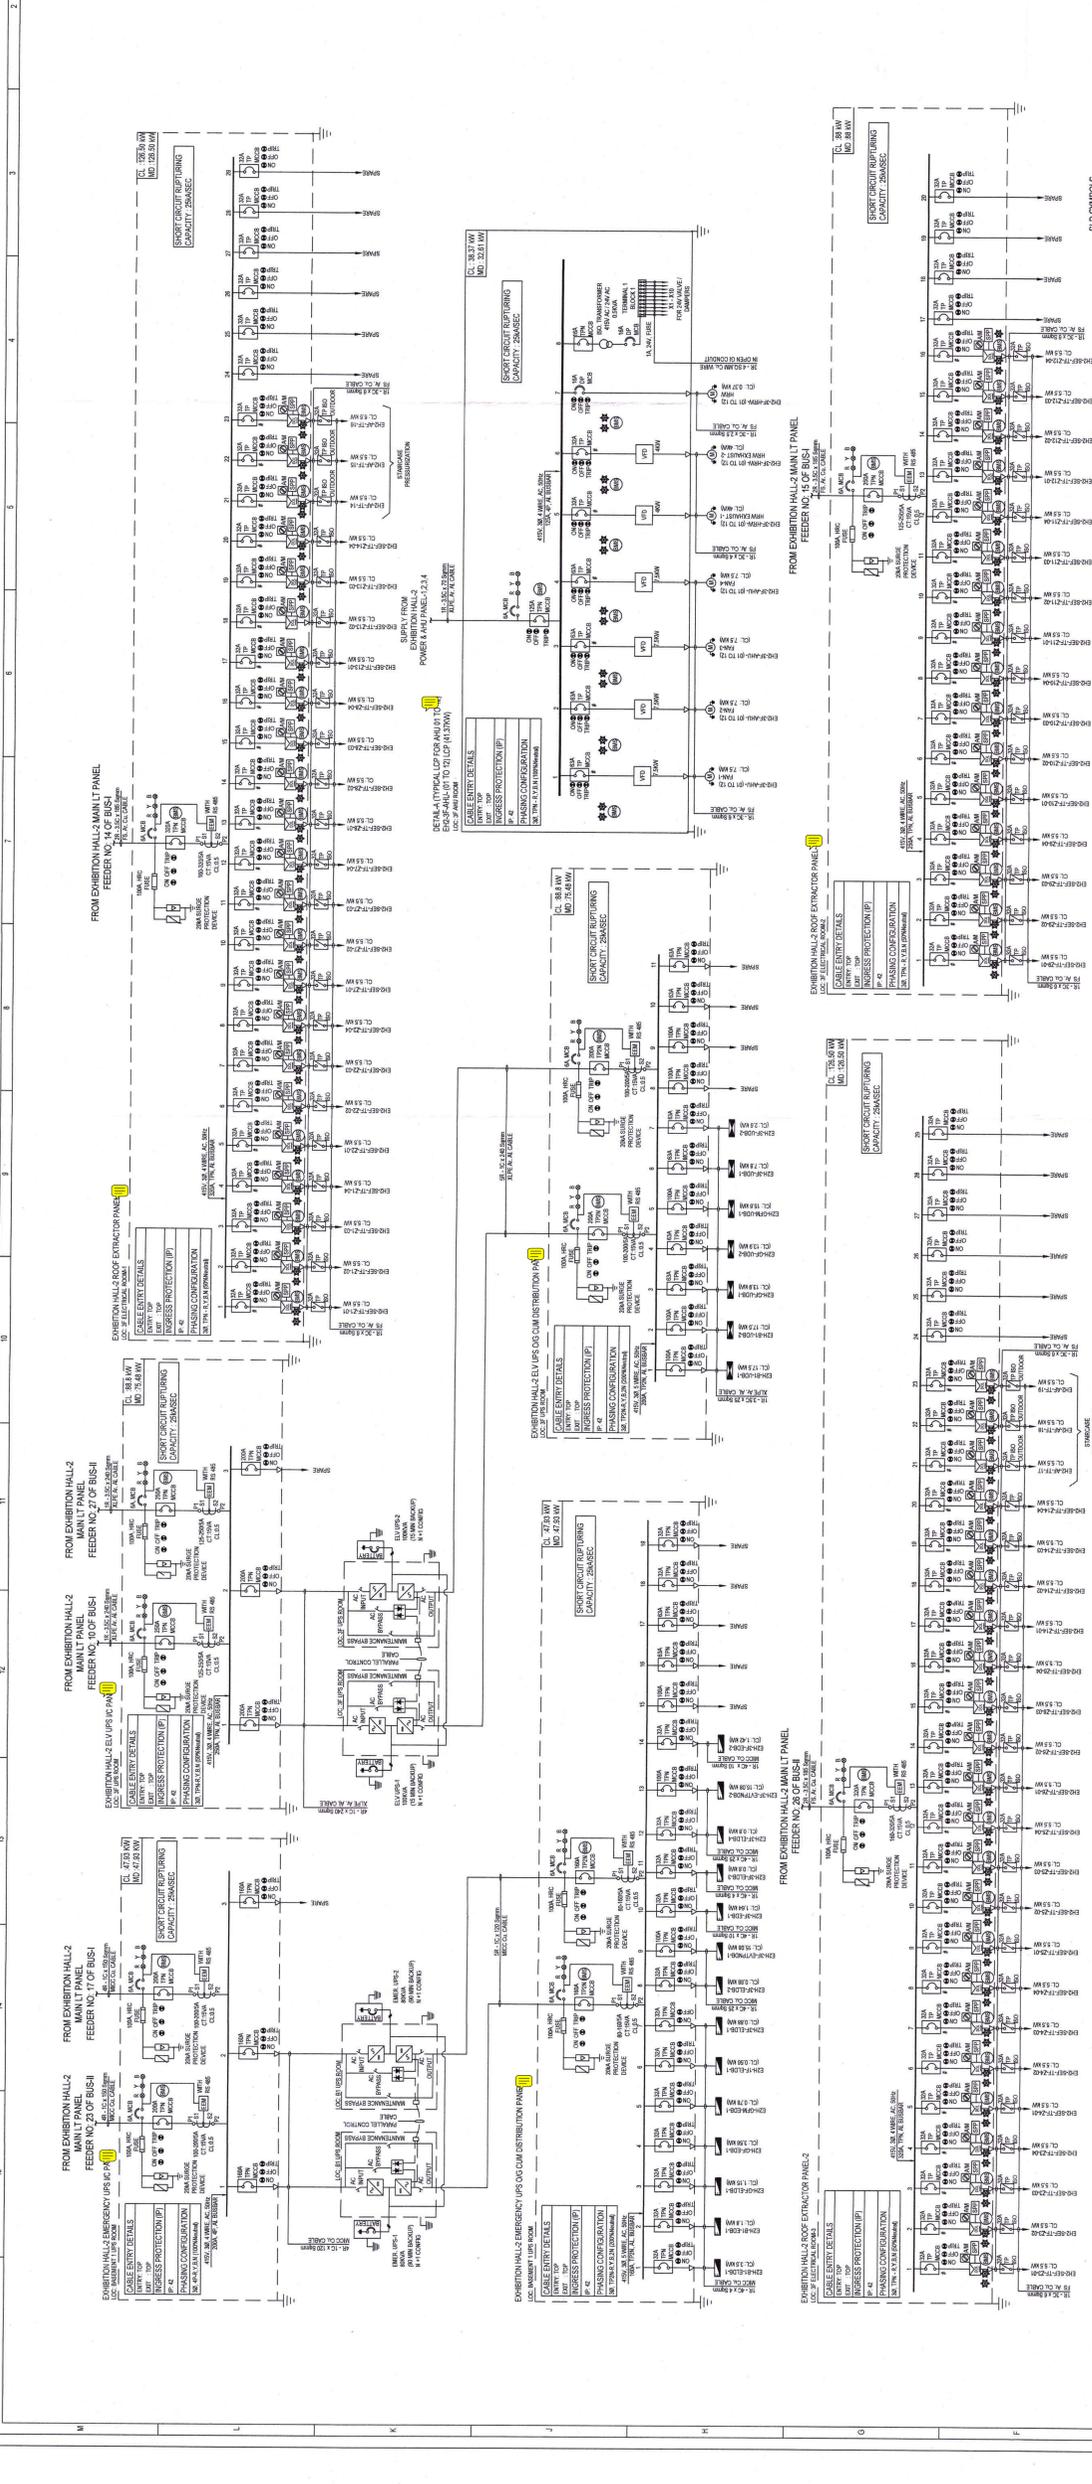

**NOTES**

1. ALL WORK SHALL BE DONE IN ACCORDANCE WITH THE REQUIREMENTS OF FOLLOWING STANDARDS AND CODES.
